


- LEGEND**
- ① ADMIN. AND MAINTENANCE
 - ② EQUIPMENT WARM STORAGE
 - ③ UREA AND CG-90 STORAGE AND PROCESSING
 - 4 COVERED EXTERIOR STORAGE
 - 5 WASH BAY
 - 6 SAND STORAGE
 - 7 FUELING STATION
 - 8 EXTERIOR VEHICLE STORAGE
 - 9 PARKING
 - ⑩ UNLOADING ZONE
 - 11 EXTERIOR STORAGE
 - 12 BLADE AND BUCKET STORAGE

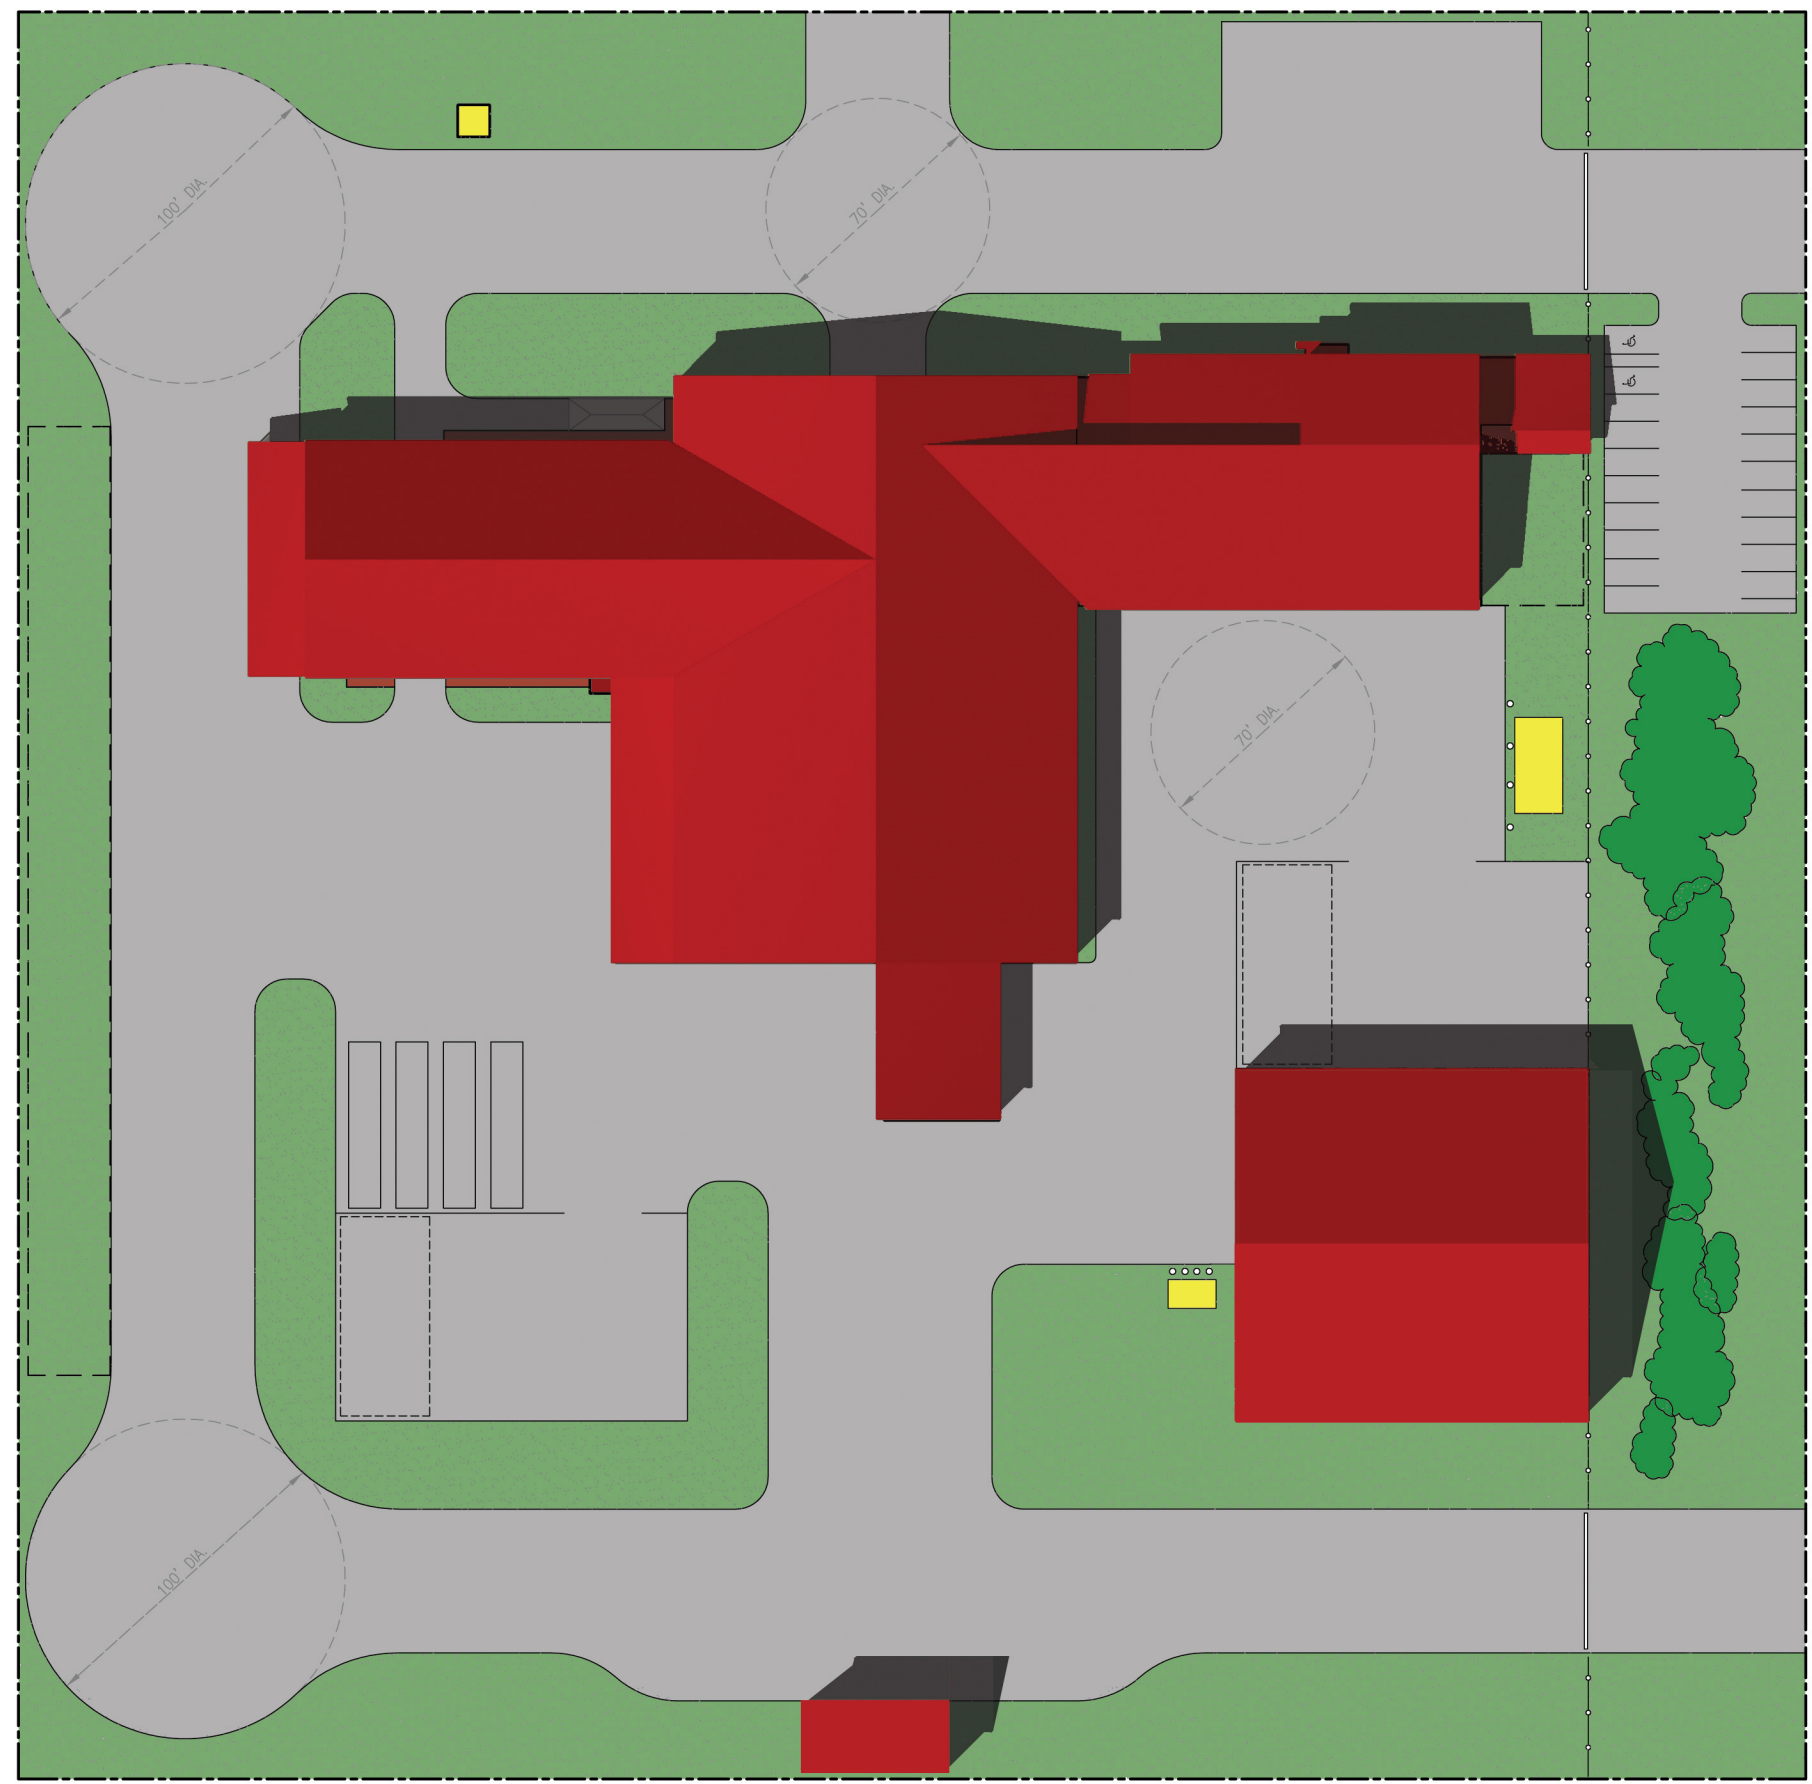

N
 ① SITE PLAN
 A0.1 SCALE: 1" = 60'

Date Stamped:	
By	
Revision	
Date	

USKH
 Architecture • Engineering
 Land Surveying • Planning

2515 'A' Street
 Anchorage, Alaska 99503
 (907) 276-4245

544 Fourth Avenue; Ste. 102
 Fairbanks, Alaska 99701
 (907) 452-2128

3031 Clinton Drive
 Suite 200
 Juneau, Alaska 99801
 (907)790-2901

290 North Willow Street
 Wasilla, Alaska 99654
 (907)376-7815

Project:
**JUNEAU
 INTERNATIONAL
 AIRPORT SNOW
 REMOVAL
 EQUIPMENT
 FACILITY**

City & Borough
 of Juneau

Project Mgr.	WA
Drawn	PW
Checked	
Date	3/31/04

Sheet Contents:
 CONCEPT
 SITE PLAN

Sheet No.:
A0.1

USKH W.O. 810900

11" X 17" PRINTS ARE HALF SIZE REPRODUCTIONS